


SOIL SAMPLE IDENTIFICATION

- 1 - WEST WALL
- 2 - NORTH WALL WEST HALF
- 3 - NORTH WALL EAST HALF
- 4 - EAST WALL NORTH HALF
- 5 - EAST WALL SOUTH HALF
- 6 - SOUTH WALL EAST HALF
- 7 - SOUTH WALL WEST HALF
- 8 - FLOOR WEST
- 9 - FLOOR EAST

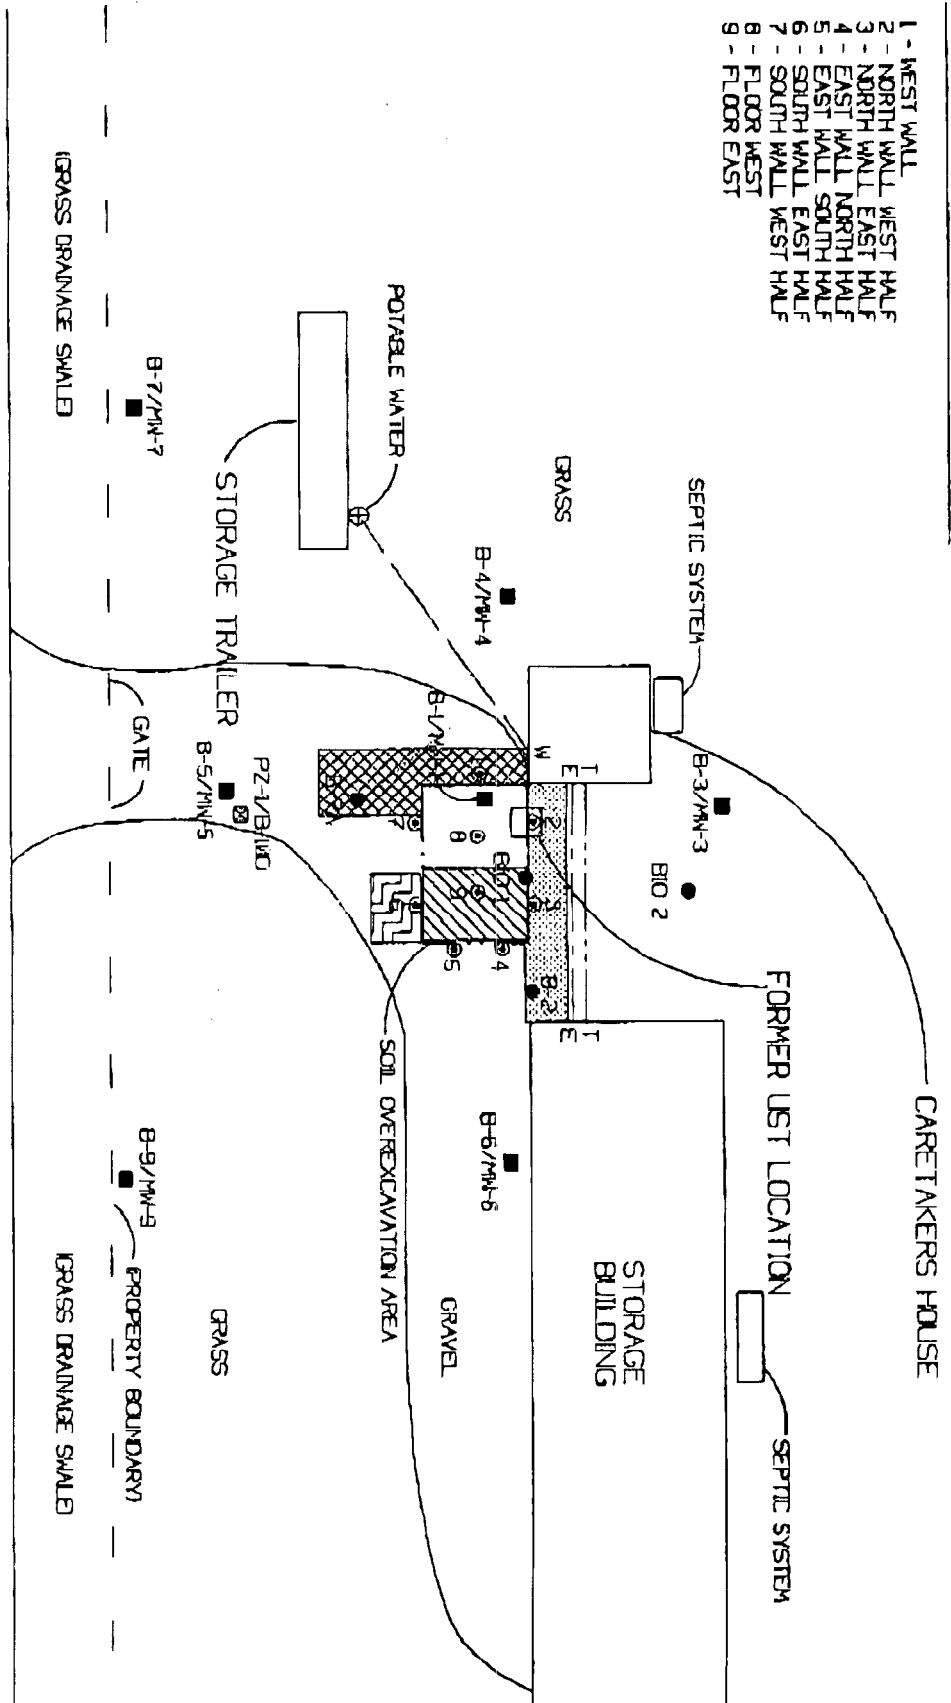

LEGEND

- SOIL BORING LOCATION
- SOIL BORING & MONITORING WELL LOCATION
- ⊕ POTABLE WELL LOCATION
- ⊗ PZ-1 DEEP PIEZOMETER
- TELEPHONE LINE
- ELECTRIC LINE
- WATER LINE
- ⊙ CONFIRMATION SOIL SAMPLE LOCATIONS

	= 148 cu yds
	= 148 cu yds
	= 44 cu yds
	= 44 cu yds
	TOTAL = 385 cu yds
	SATURATED = 214 cu yds
	UNSATURATED = 171 cu yds

B-8/M-8

LIMA - HOLLAND ROAD

FIGURE

EXTENT OF SOIL EXCEEDING
NR 746 TABLE 1 SCLs

APPEALS SALVAGE
OOSTBURG, WISCONSIN

JOB NUMBER 99046

DATE: JUNE 25, 2002

SCALE (FEET)

AES CONSULTANTS, LTD. BY: KS